


LEGEND 图例

CODE 编号	DESCRIPTION 图例说明
FL	FLOOR LEVEL 完成面标高
RL	ROAD LEVEL 道路标高
WL	WATER LEVEL 水面标高
BF	BOTTOM OF FOUNTAIN/ POND/POOL 水池底标高

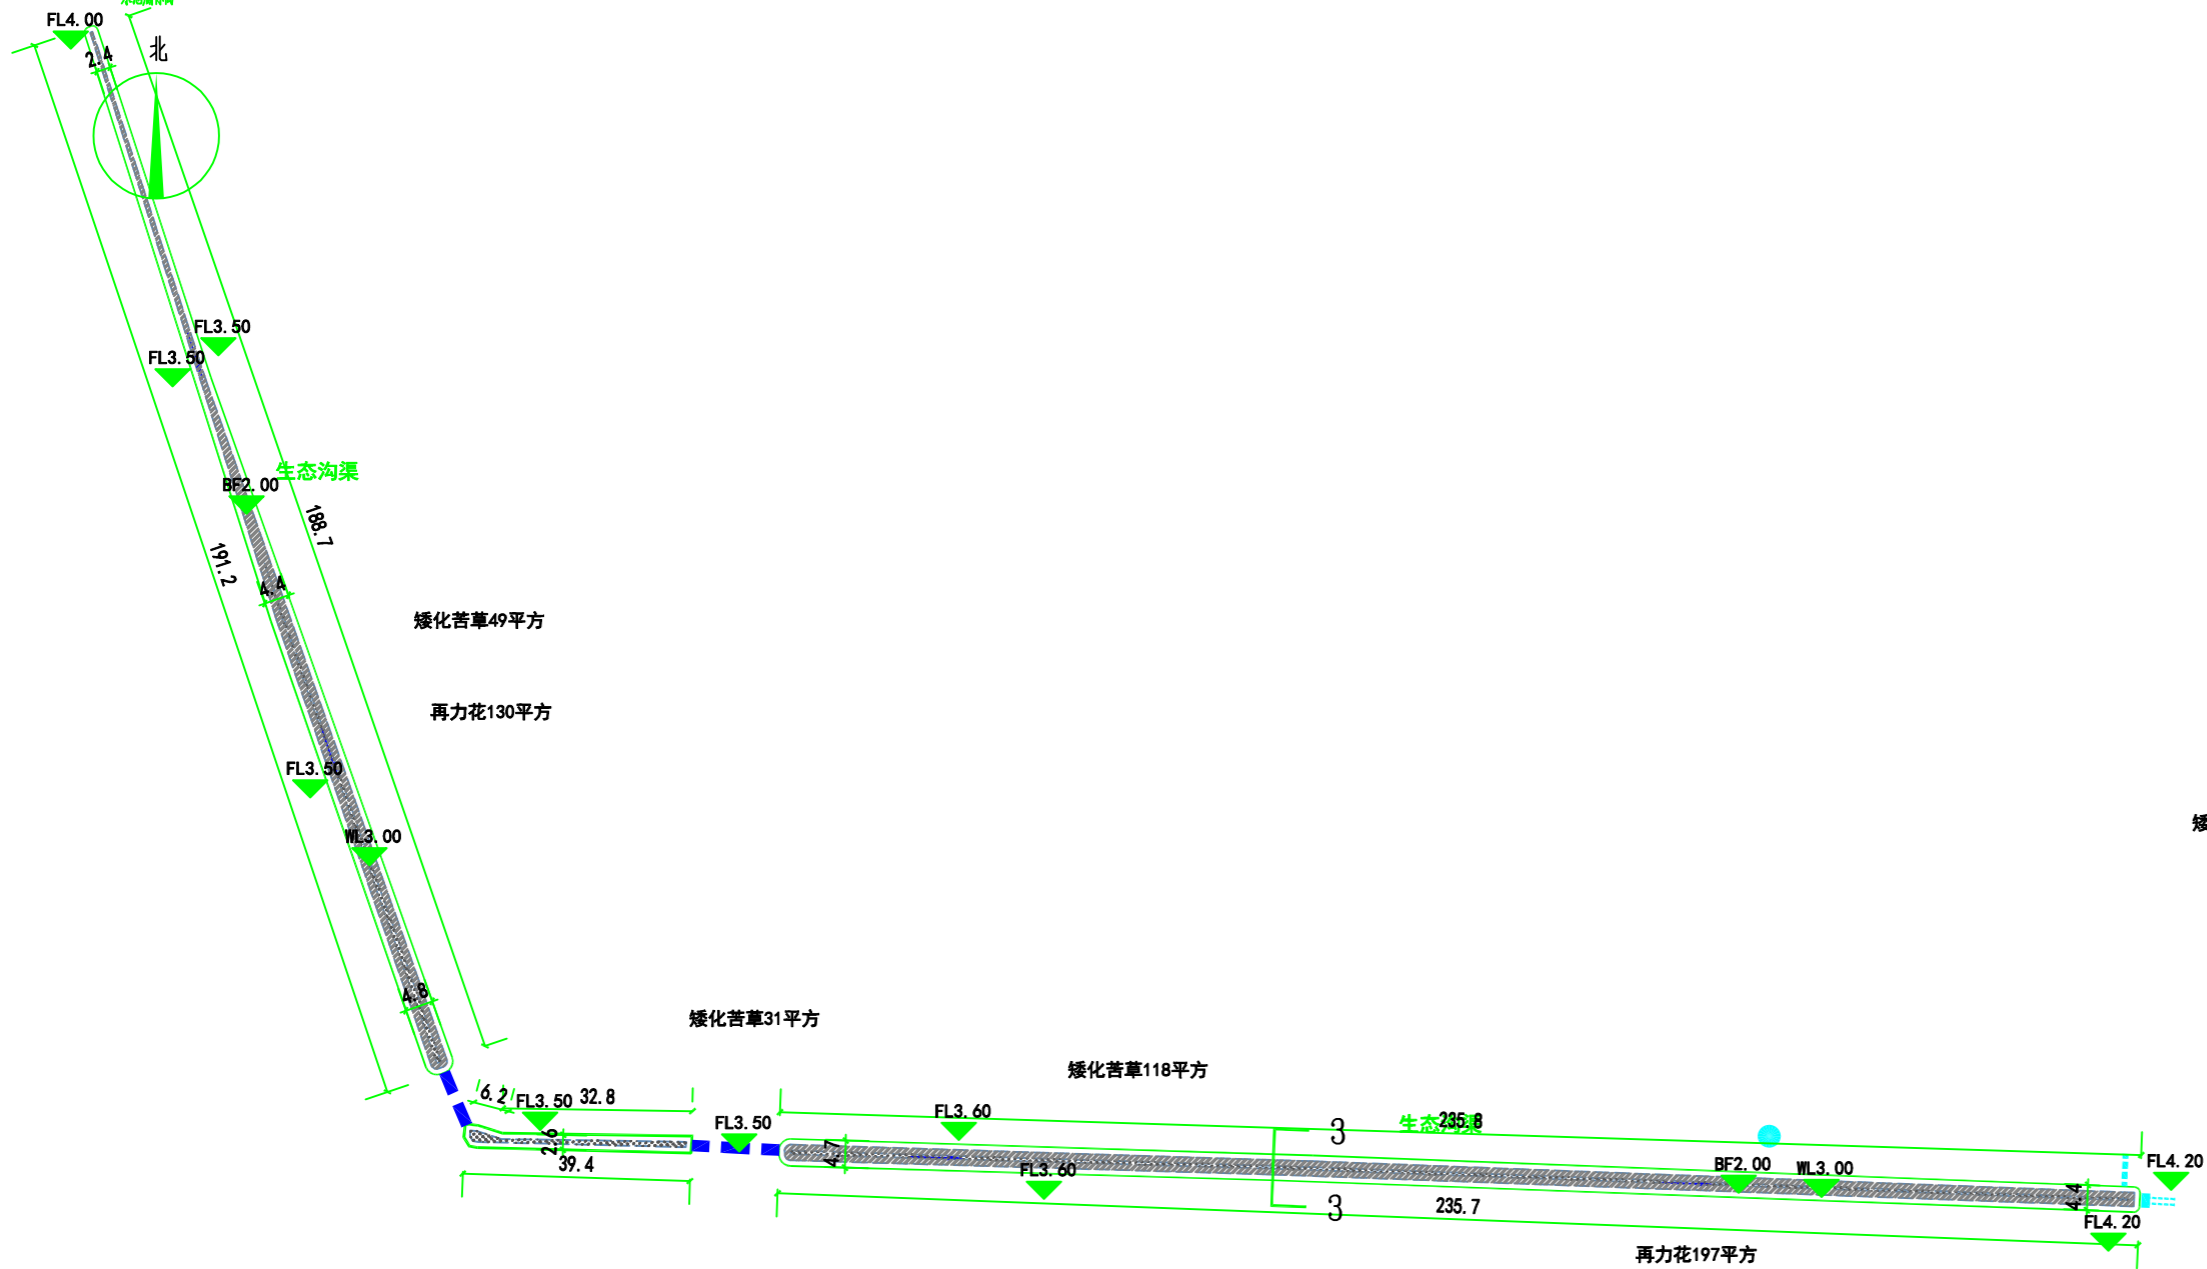

生态沟渠竖向尺寸平面图




中国水产科学研究院淡水渔业研究中心  
FRESHWATER FISHERIES RESEARCH CENTER, CAFS

合作设计单位:

Notes:  
1. This drawing and design are copyright and no portion may be reproduced without the permission of the Designer.  
2. It is not to be used for any other purpose.  
3. This drawing is to be used in conjunction with the Specification and Conditions of Contract.  
4. Drawing not showing the last revision are to be cancelled.

项目名称: 金坛国家现代农业产业园  
朱林河蟹智慧养殖基地基础设施建设项目

KEY PLAN

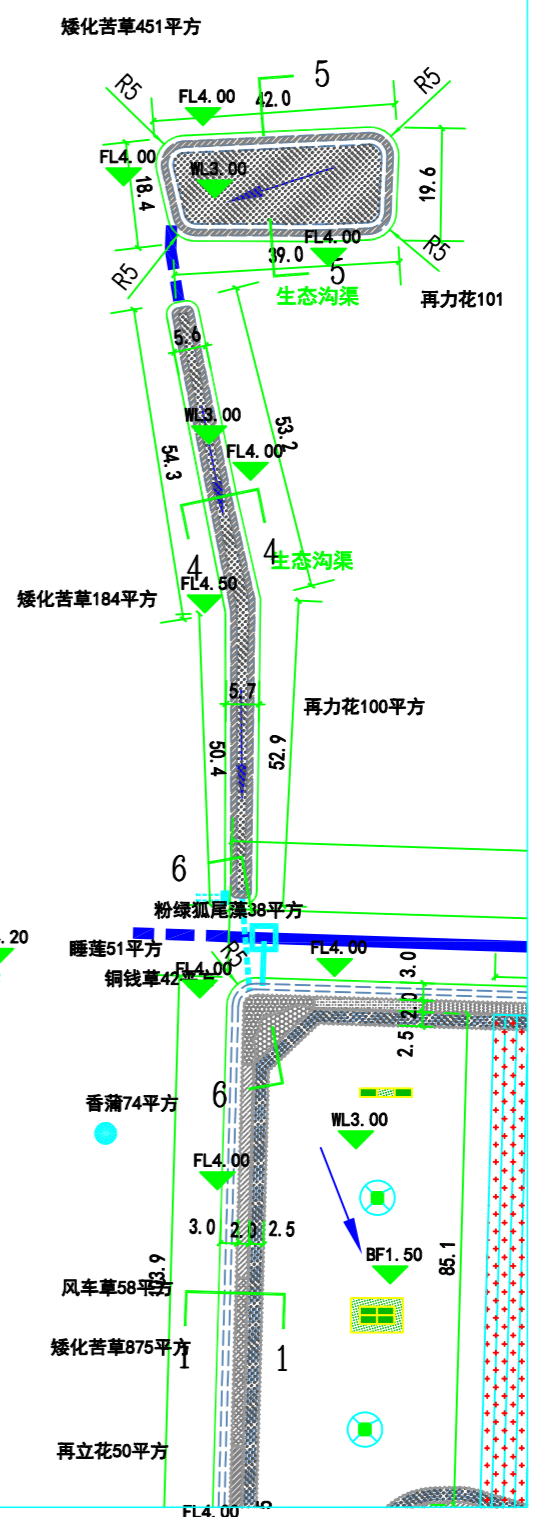

DESIGNED BY 设计  
DRAWN BY 制图  
REVISION BY 校核  
CHECKED BY 审核

STAMP

SHEET TITLE  
生态沟渠竖向尺寸平面图

SCALE 2:1  
SHEET NO. 图号  
2-7

Date 日期 2024.02