
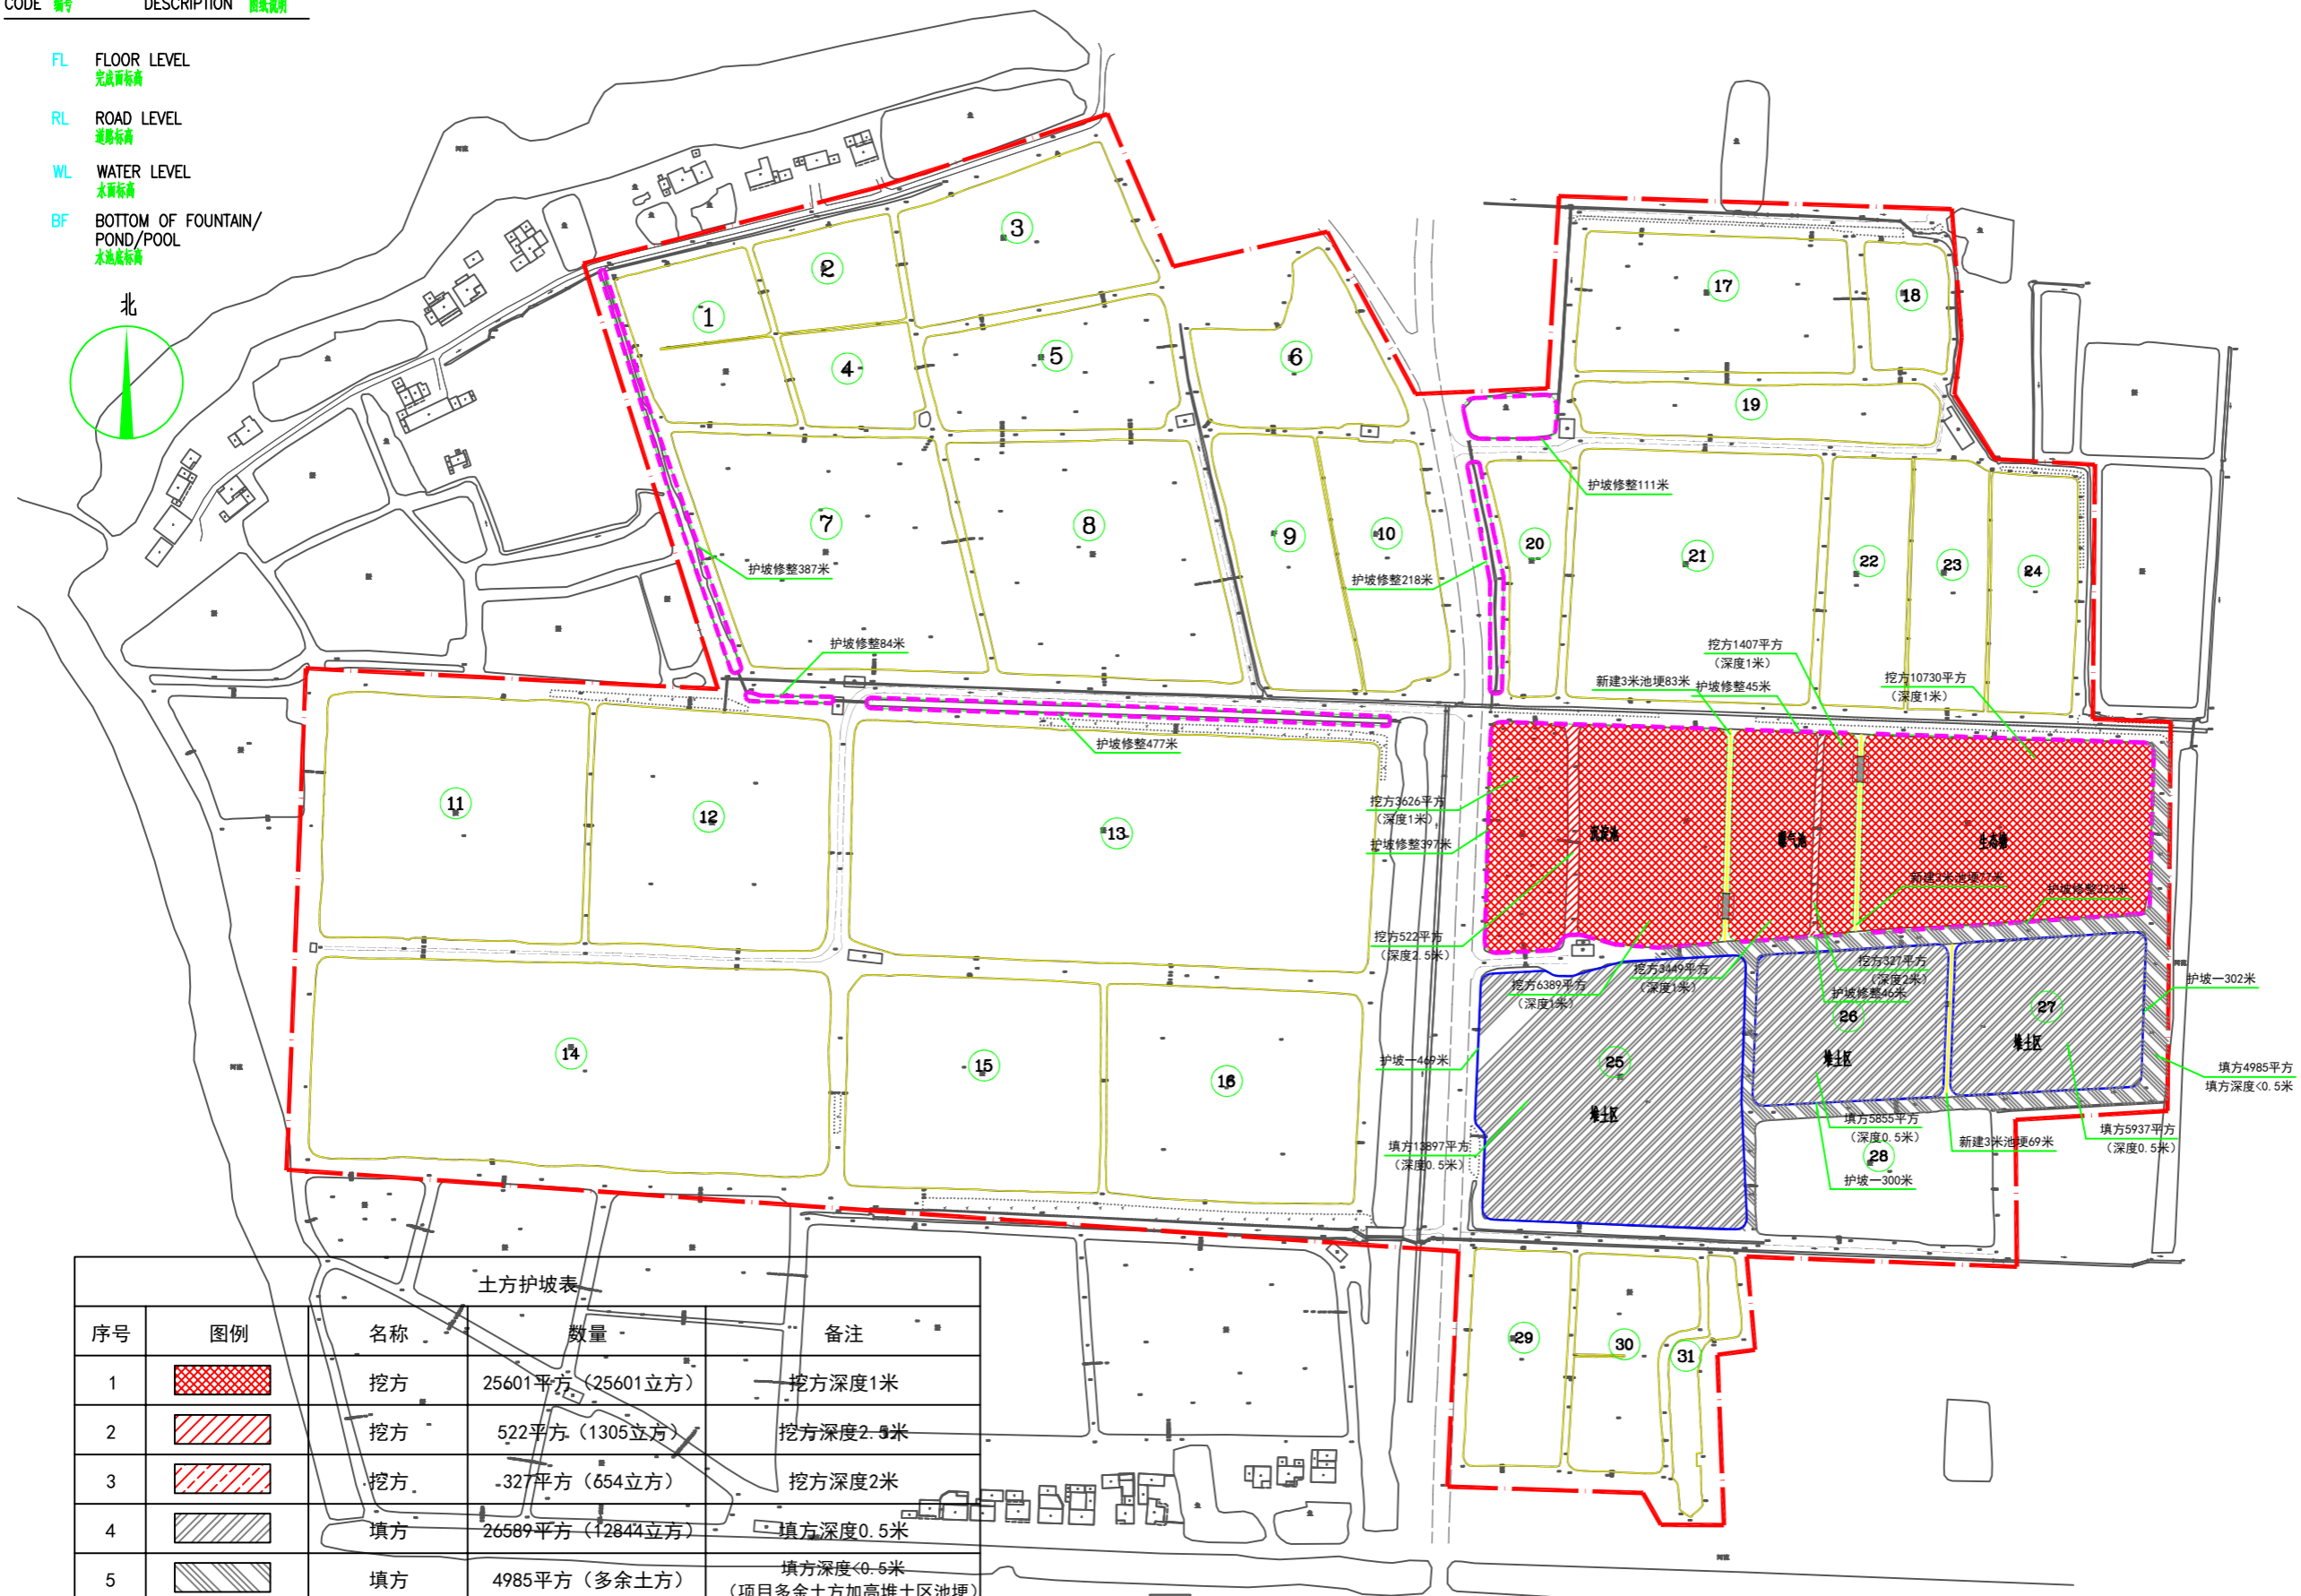


- FL FLOOR LEVEL  
完成面标高
- RL ROAD LEVEL  
道路标高
- WL WATER LEVEL  
水面标高
- BF BOTTOM OF FOUNTAIN/  
POND/POOL  
水池底标高

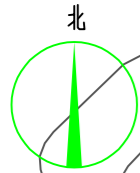

序号	图例	名称	数量	备注
1		挖方	25601平方 (25601立方)	挖方深度1米
2		挖方	522平方 (1305立方)	挖方深度2.5米
3		挖方	327平方 (654立方)	挖方深度2米
4		填方	26589平方 (12844立方)	填方深度0.5米
5		填方	4985平方 (多余土方)	填方深度<0.5米 (项目多余土方加高堆土区池埂)
6		护坡一	1071米	见详图
7		护坡修整	2088米	见详图
8		新建3米池埂	229米	见详图

土方护坡平面图

- 说明:
- 1、净化区池塘排水晒塘至池底淤泥干固后进行清淤挖方工程，各分区池底完成面标高见净化区总图；
  - 2、净化区池塘现有护坡清表、清运，去除杂草、枯木等杂物后方可进行池埂修整工序，池埂做法见详图；
  - 3、净化区新建池埂边坡修整每50公分一层夯实，夯实系数不小于0.93，每层施工间隔3天；
  - 4、项目区内挖出土方翻晒干固后可用于新建池埂和护坡修整，多余土方用于加高堆土区和净化区池埂。



中国水产科学研究院淡水渔业研究中心  
FRESHWATER FISHERIES RESEARCH CENTER, CAFS

合作设计单位:

Notes:  
1. This drawing and design are copyright and no portion can be reproduced without the permission of the Designer.  
2. It is to be used for reference only.  
3. This drawing is to be used in conjunction with the Specification and Conditions of Contract.  
4. Drawing not showing the last revision one to be cancelled.  
日期:  
1. 审核人: 王立军  
2. 设计人: 王立军  
3. 绘图人: 王立军  
4. 审核人: 王立军

项目名称: 金坛国家现代农业产业园  
朱林河蟹智慧养殖基地基  
础设施建设项目  
子项:

KEY PLAN

DESIGNED BY 设计

DRAWN BY 制图

REVISION BY 改图

CHECKED BY 审核

STAMP

SHEET TITLE

土方护坡平面图

SCALE 比例

SHEET NO. 图号

1-3

Date 日期 2024.02