



LEGEND 图例

CODE 编号	DESCRIPTION 图例说明
FL	FLOOR LEVEL 完成面标高
RL	ROAD LEVEL 道路标高
WL	WATER LEVEL 水面标高
BF	BOTTOM OF FOUNTAIN/ POND/POOL 水池底标高

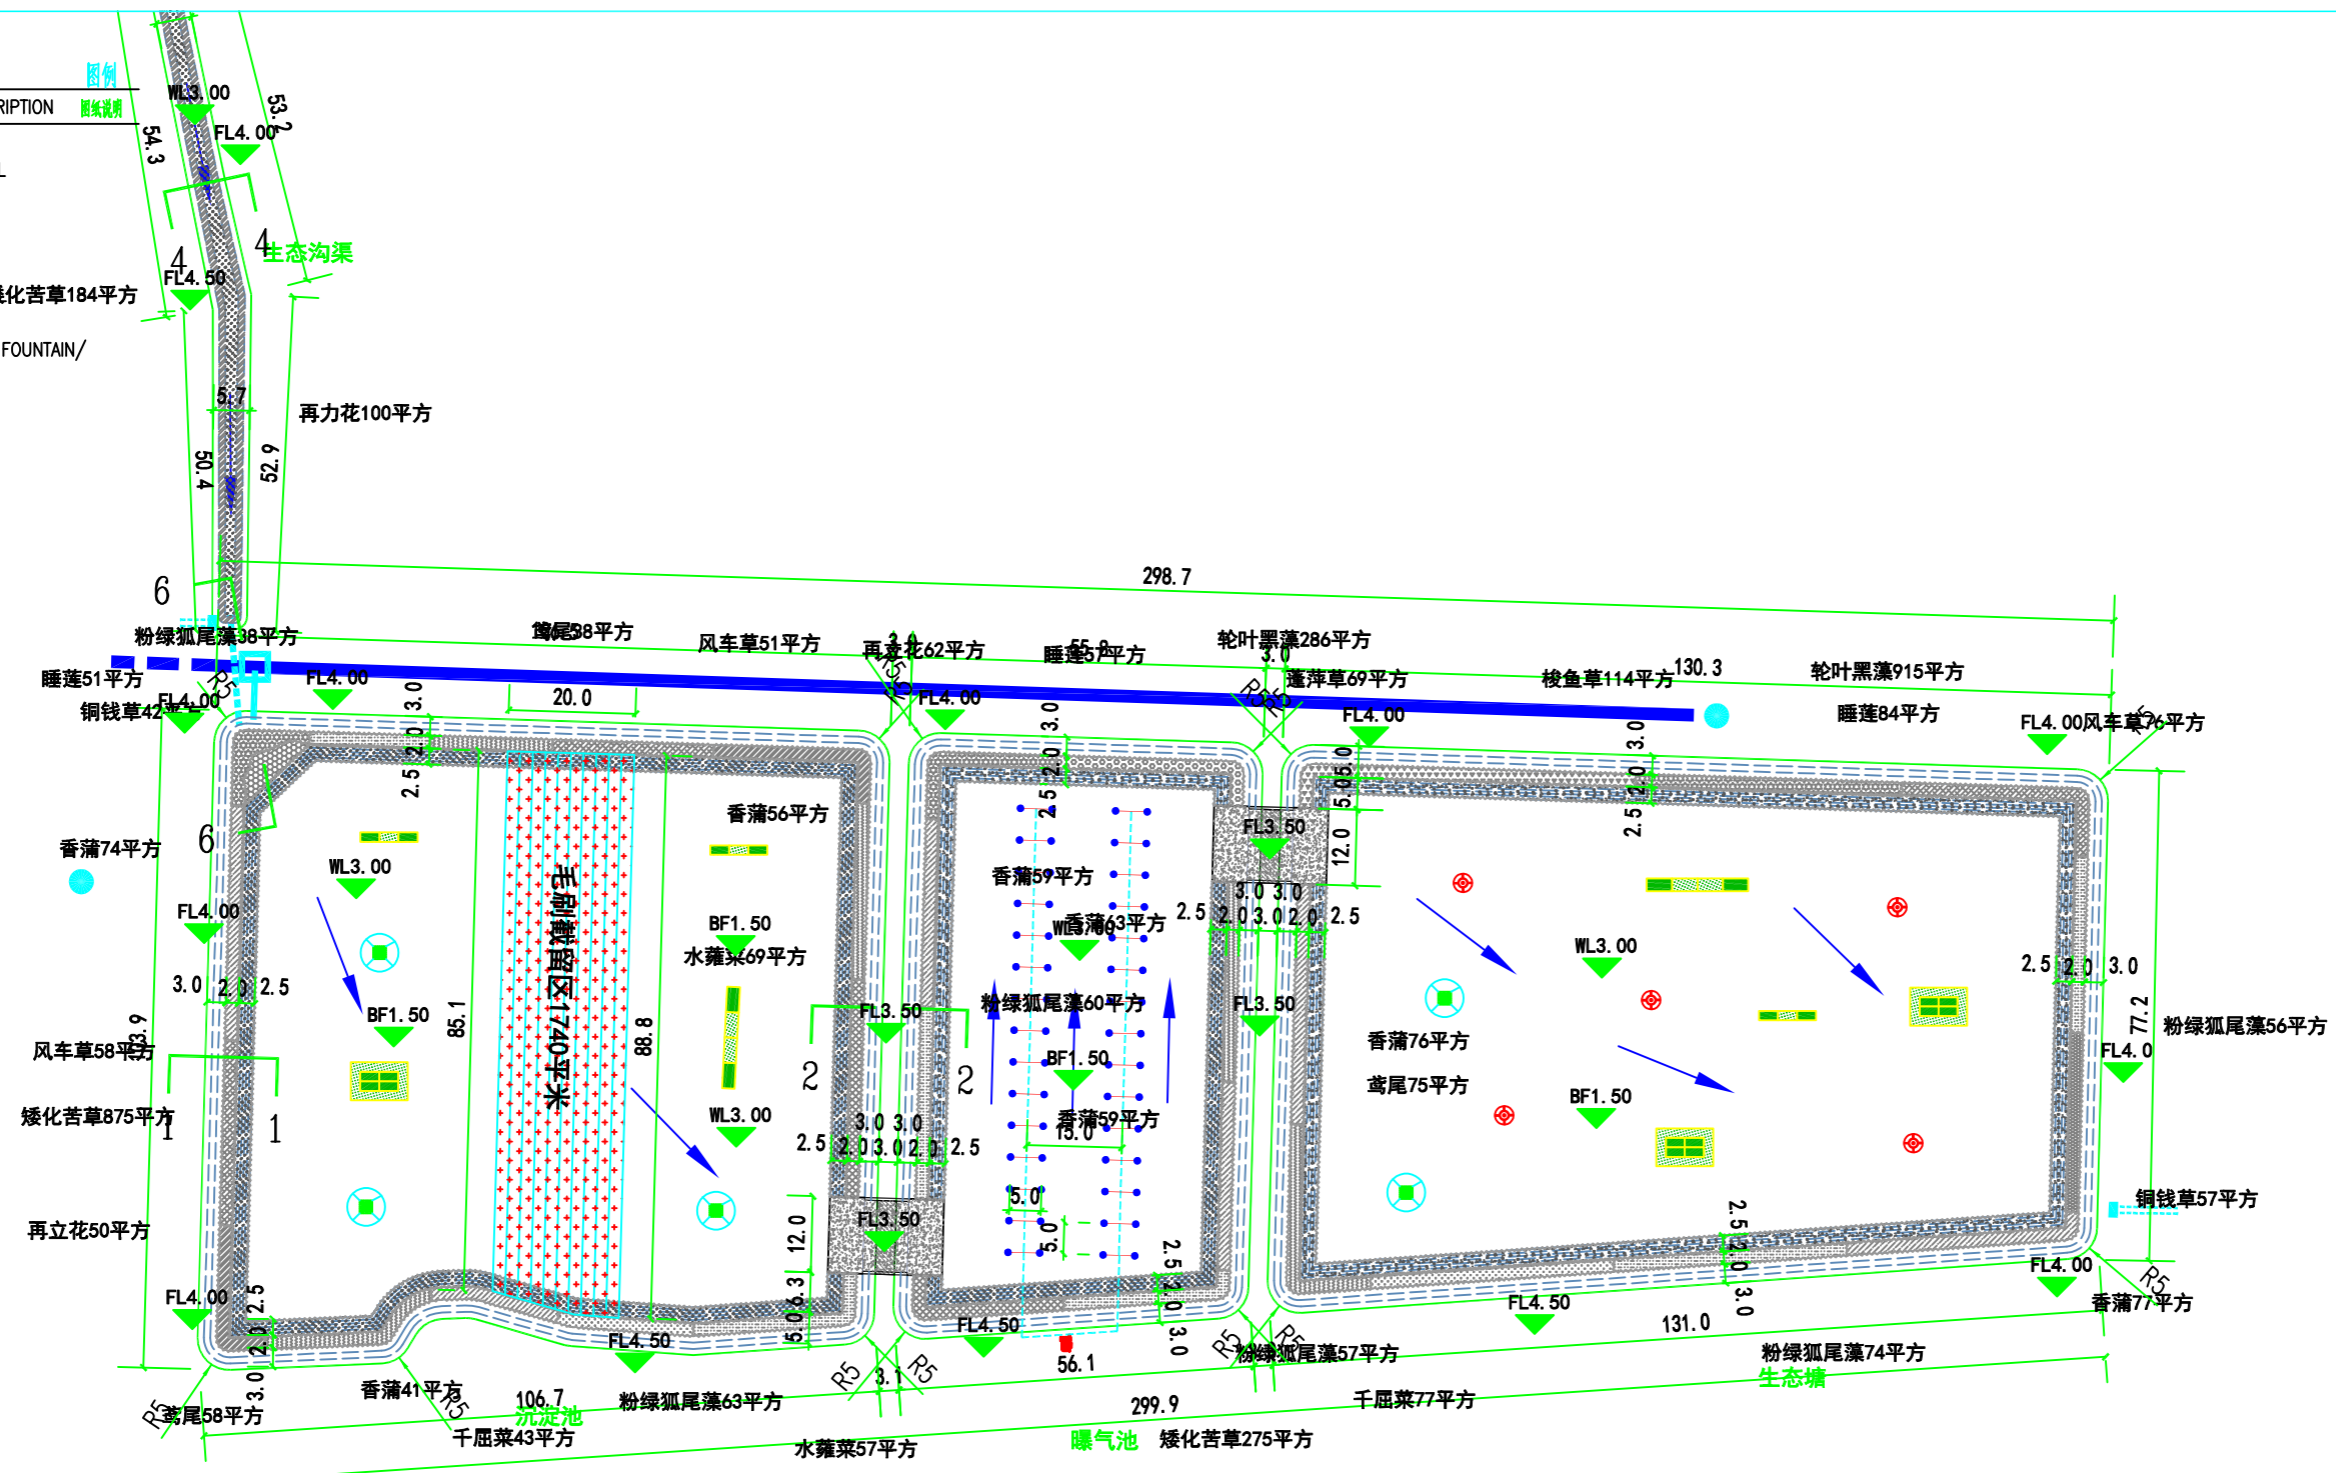

净化区竖向尺寸平面图

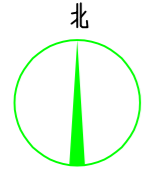

中国水产科学研究院淡水渔业研究中心
FRESHWATER FISHERIES RESEARCH CENTER, CAFS

合作设计单位:

Notes:
1. This drawing and design are copyright and no portion may be reproduced without the permission of the Designer.
2. It is to be used for reference only.
3. This drawing is to be used in conjunction with the Specification and Conditions of Contract.
4. Drawing not showing the last revision are to be cancelled.

备注:
1. 本图及设计均为设计单位所有, 未经许可, 不得复制或传播。
2. 本图仅供参考。
3. 本图应与合同条款及规范一起使用。
4. 未标注最新版本的图样应予以取消。

项目名称: 金坛国家现代农业产业园
朱林河蟹智慧养殖基地
基础设施建设项目

KEY PLAN

DESIGNED BY 设计

DRAWN BY 制图

REVISION BY 改图

CHECKED BY 审核

STAMP

SHEET TITLE

净化区竖向尺寸平面图

SCALE 比例

SHEET NO. 图号

2-4

Date 日期 2024.02